



DESIGNED BY:
GILL DRAFTING LTD.
604-599-6886
REF.: SYMBOLIC

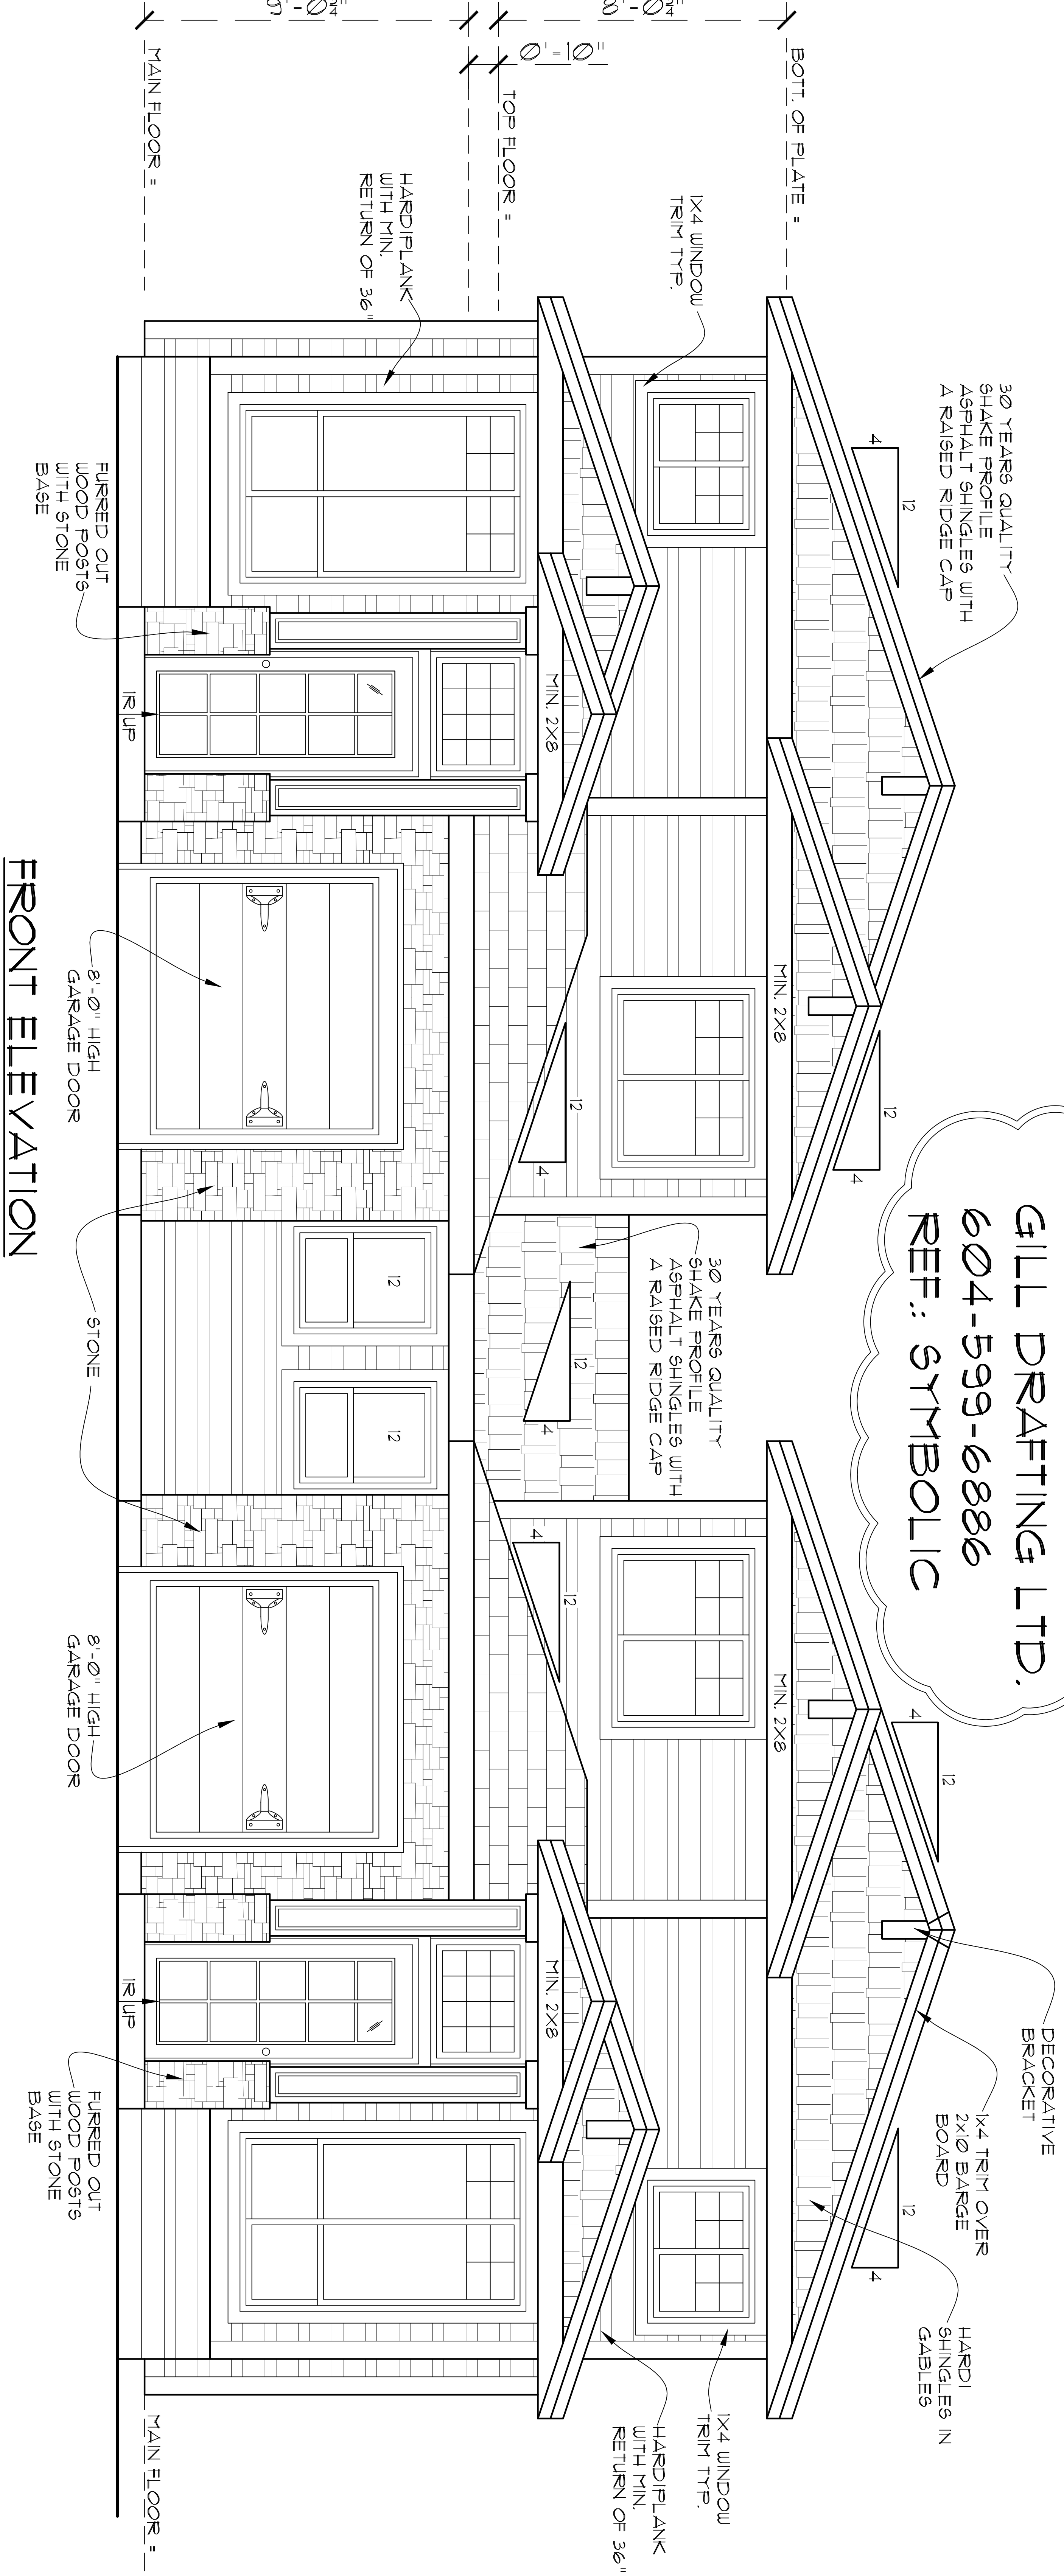

FRONT ELEVATION


DESIGNED BY:
GILL DRAFTING LTD.
604-599-6886
REF: SYMBOLIC

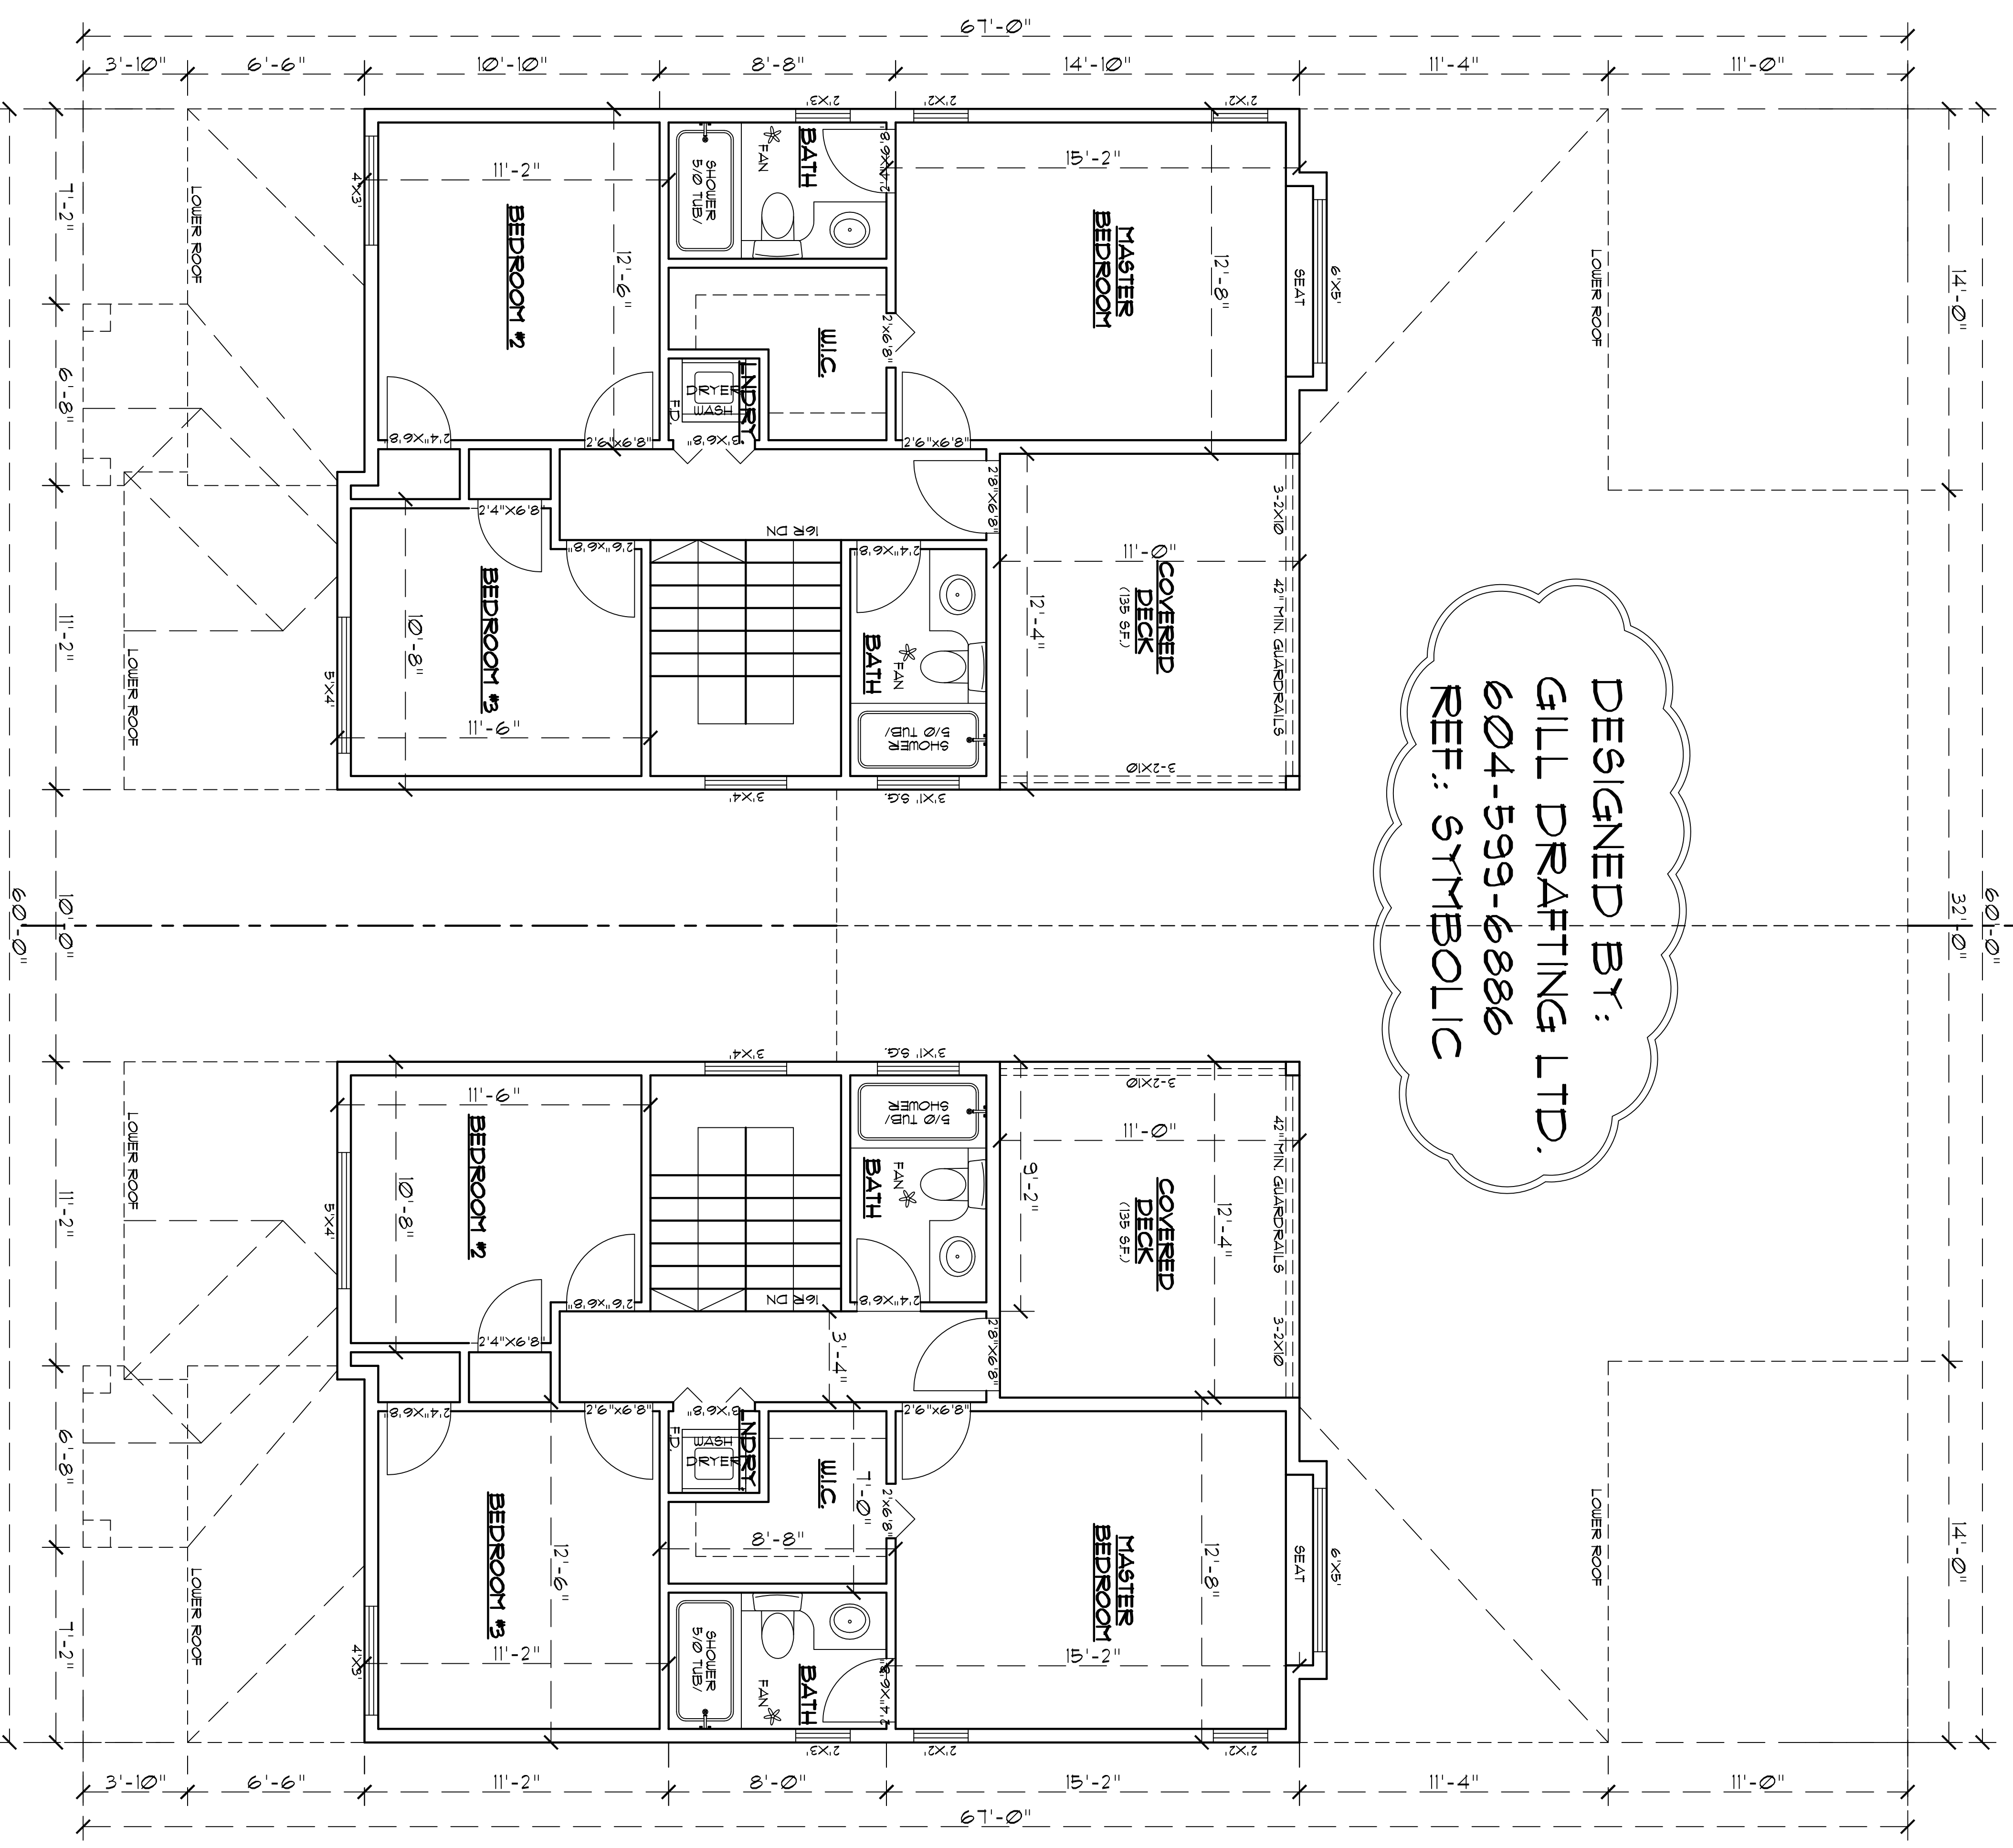

TOP FLOOR

SCALE: 1/4" = 1'

NET FLOOR AREA PER UNIT = 134 SQ.FT
TOTAL FLOOR AREA = 1468 SQ.FT

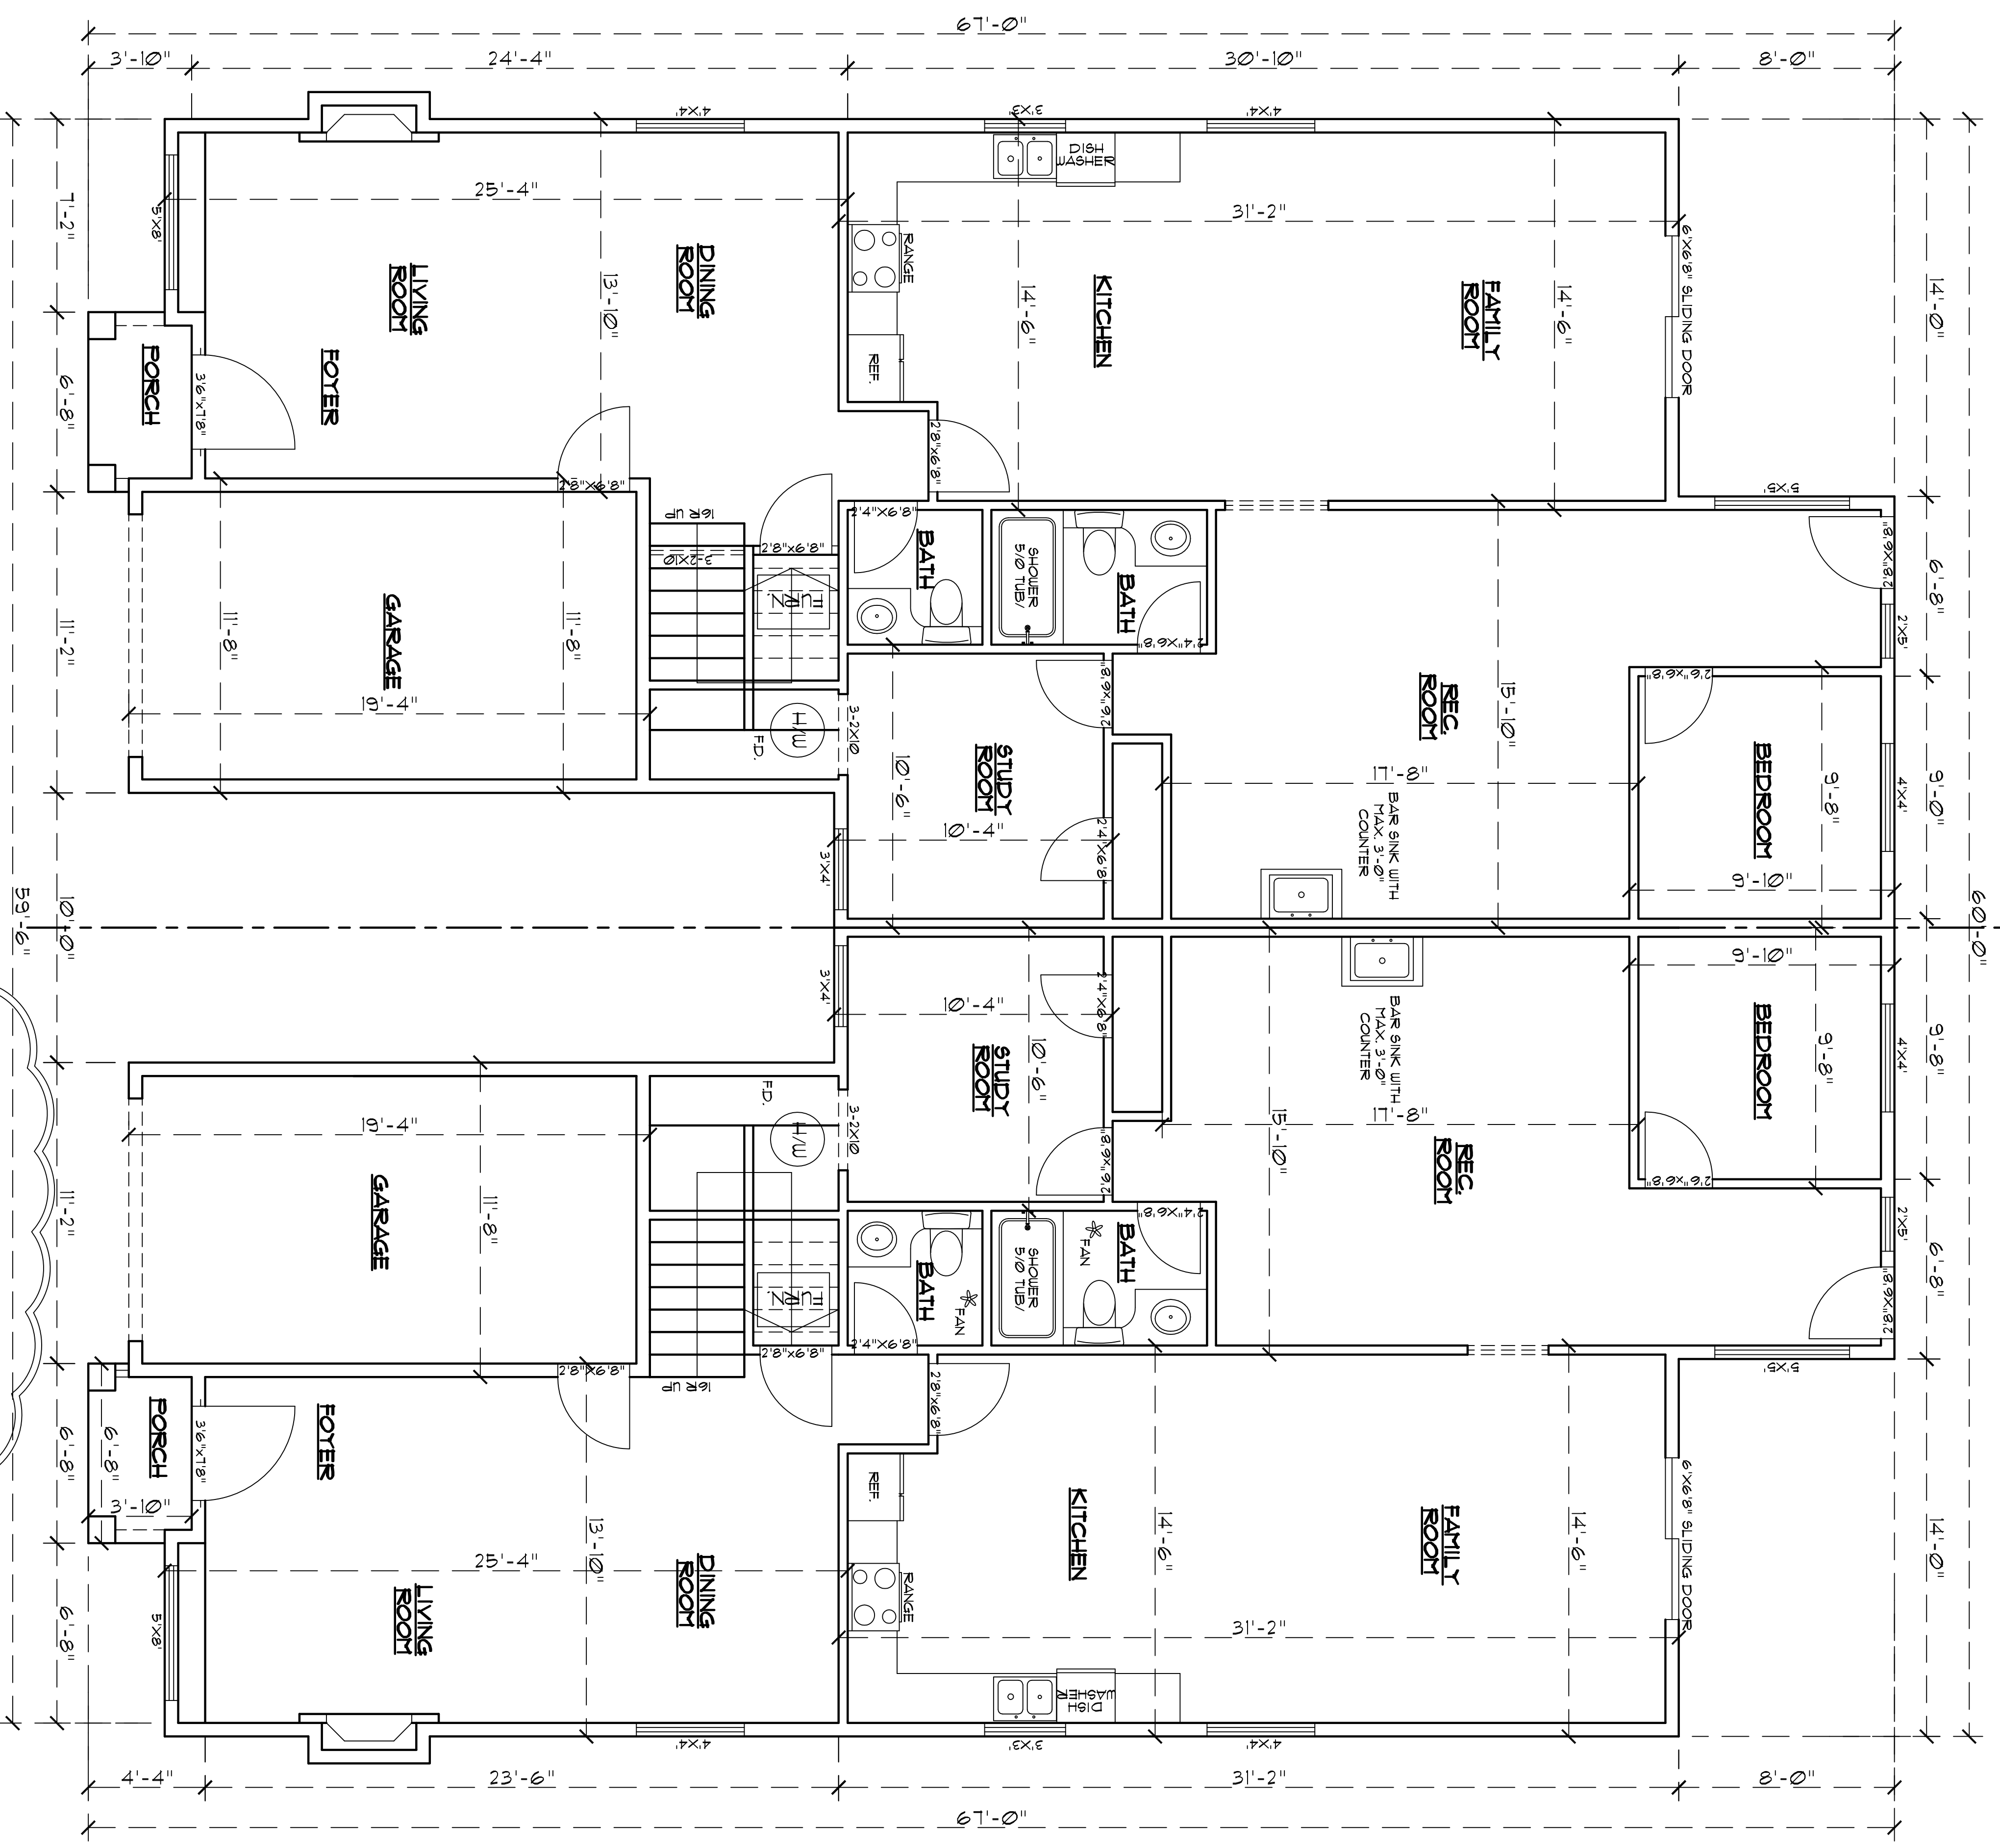

LIVING FLOOR AREA PER UNIT=1465 SQ.FT.
 TOTAL FLOOR AREA =2930 SQ.FT.
 GARAGE PER UNIT AREA =225 SQ.FT.
 TOTAL GARAGE AREA =450 SQ.FT.

MAIN FLOOR
 SCALE:1/4"=1'

DESIGNED BY:
 GILL DRAFTING LTD.
 604-599-6886
 REF.: SYMBOLIC