



SYMBOLIC CUSTOM HOMES LTD.

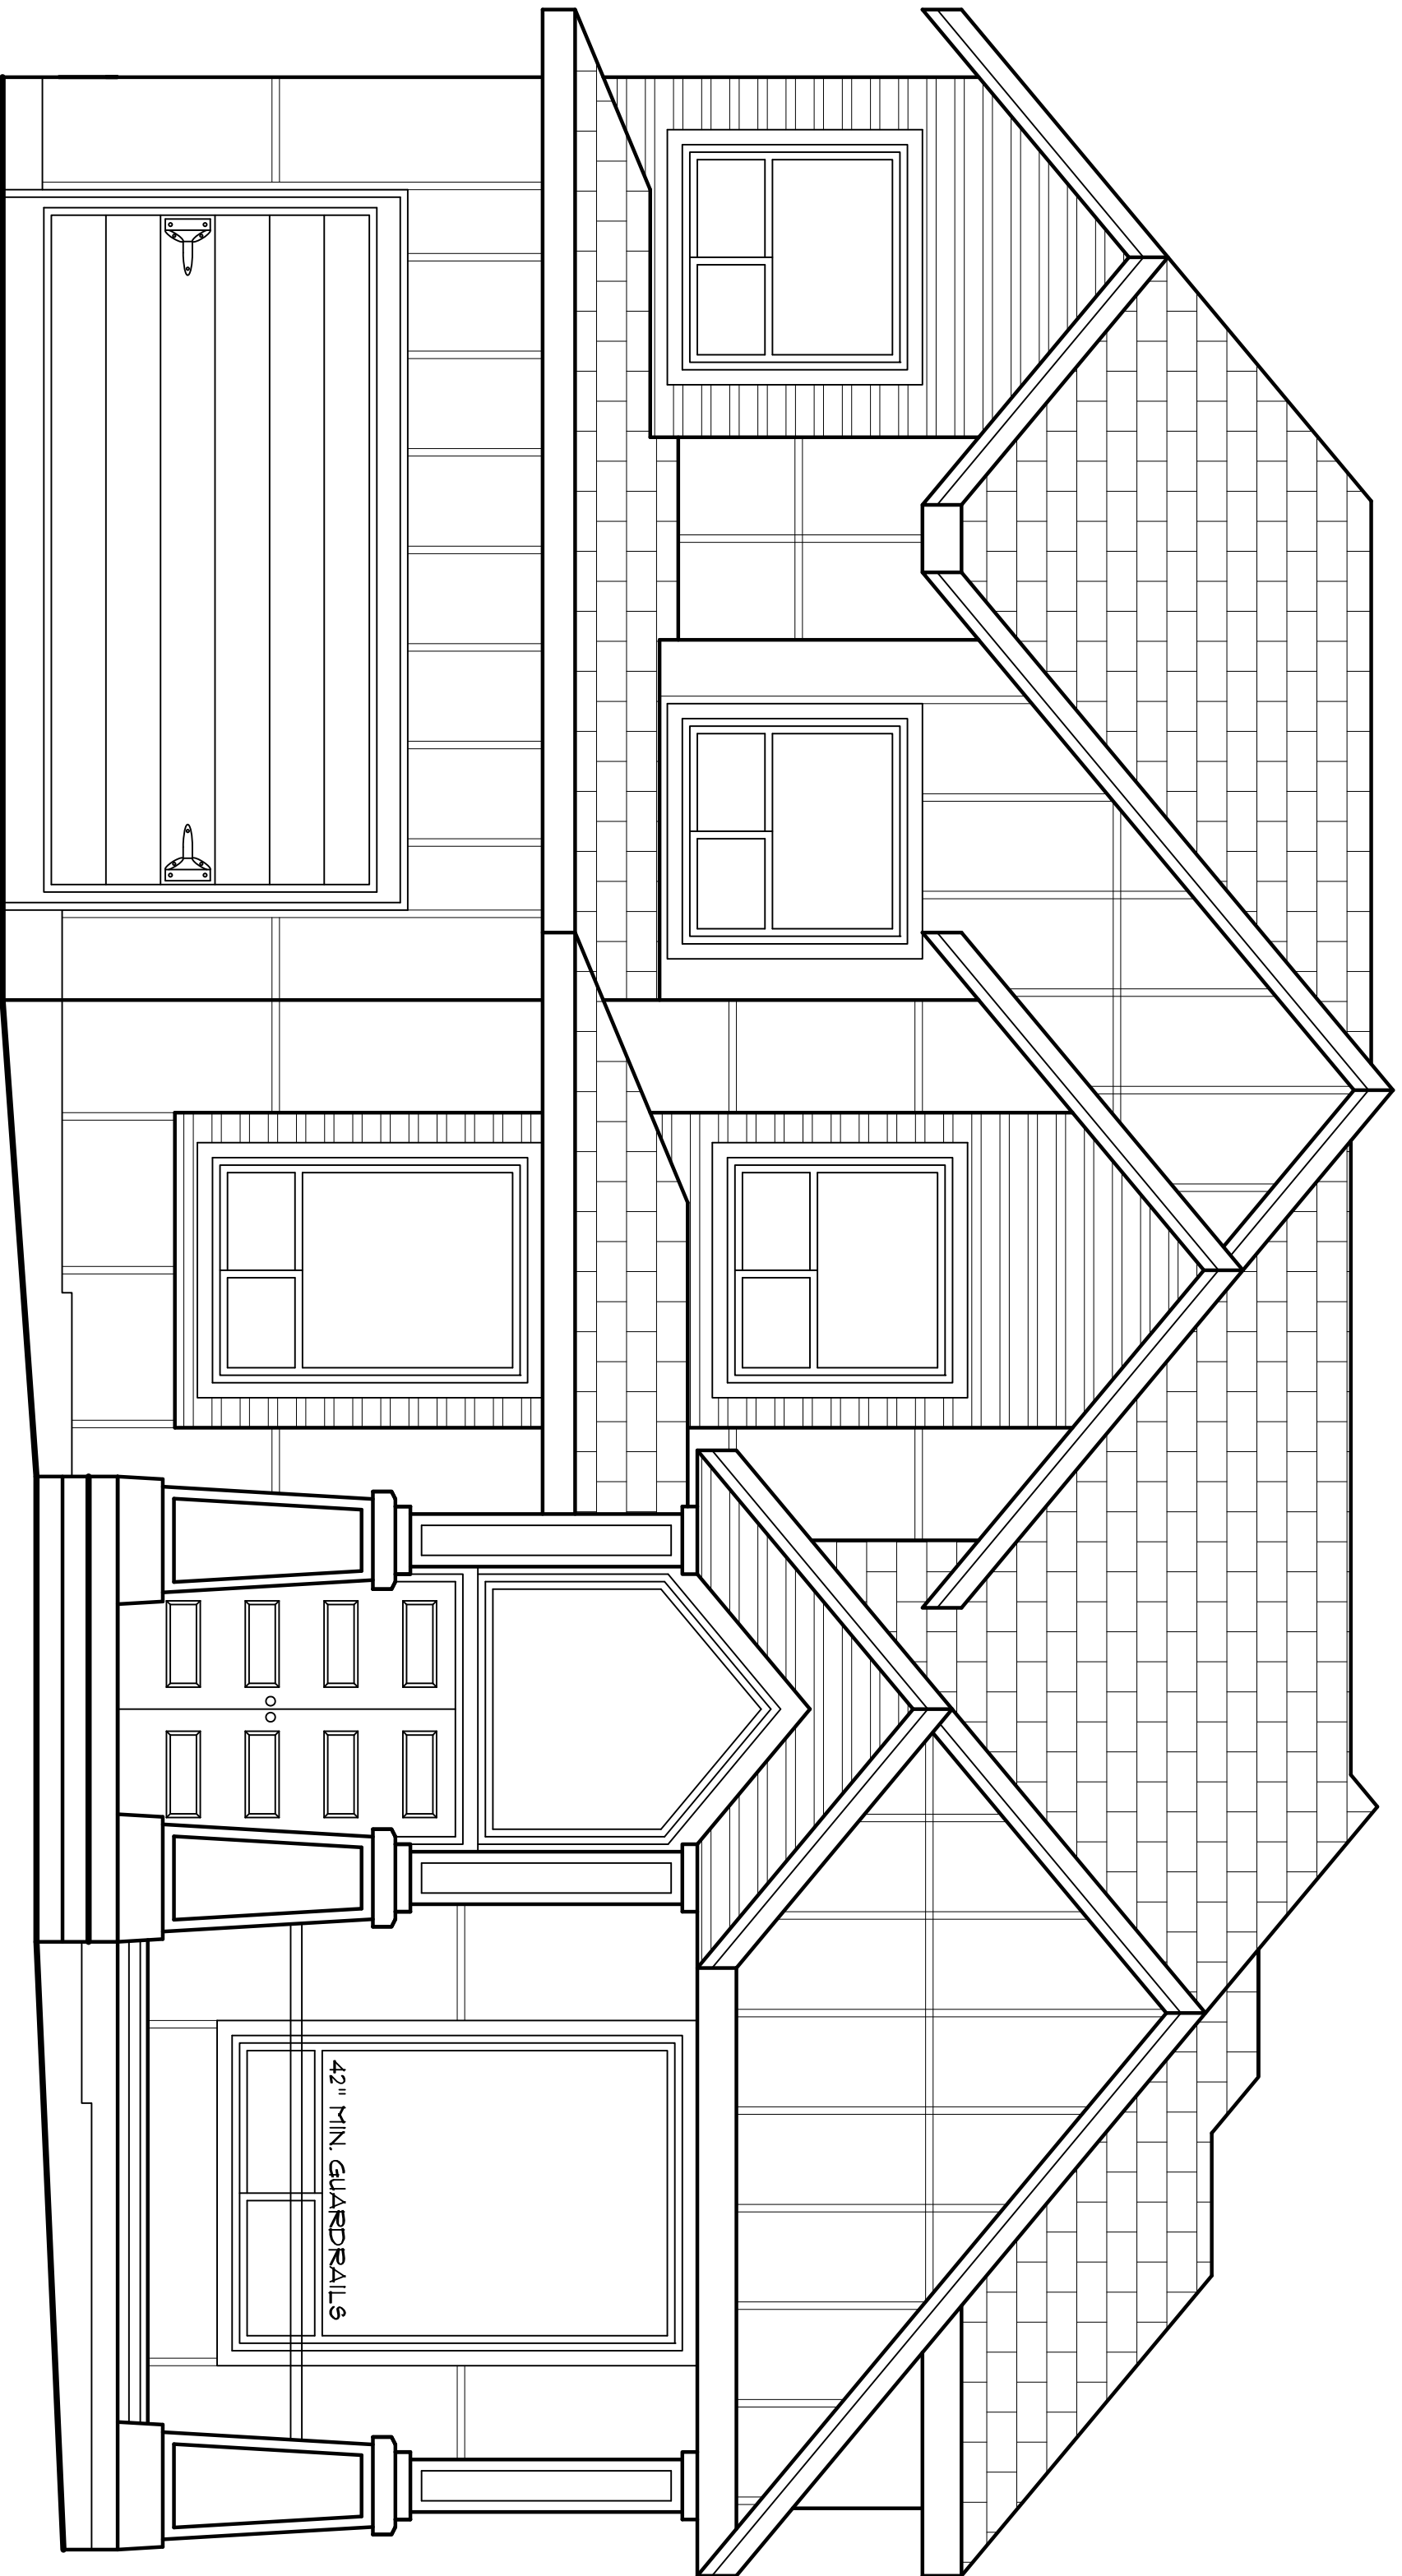

FRONT ELEVATION


DESIGNED BY:
 GILL DRAFTING LTD.
 604-599-6886
 SYMBOLIC HOMES

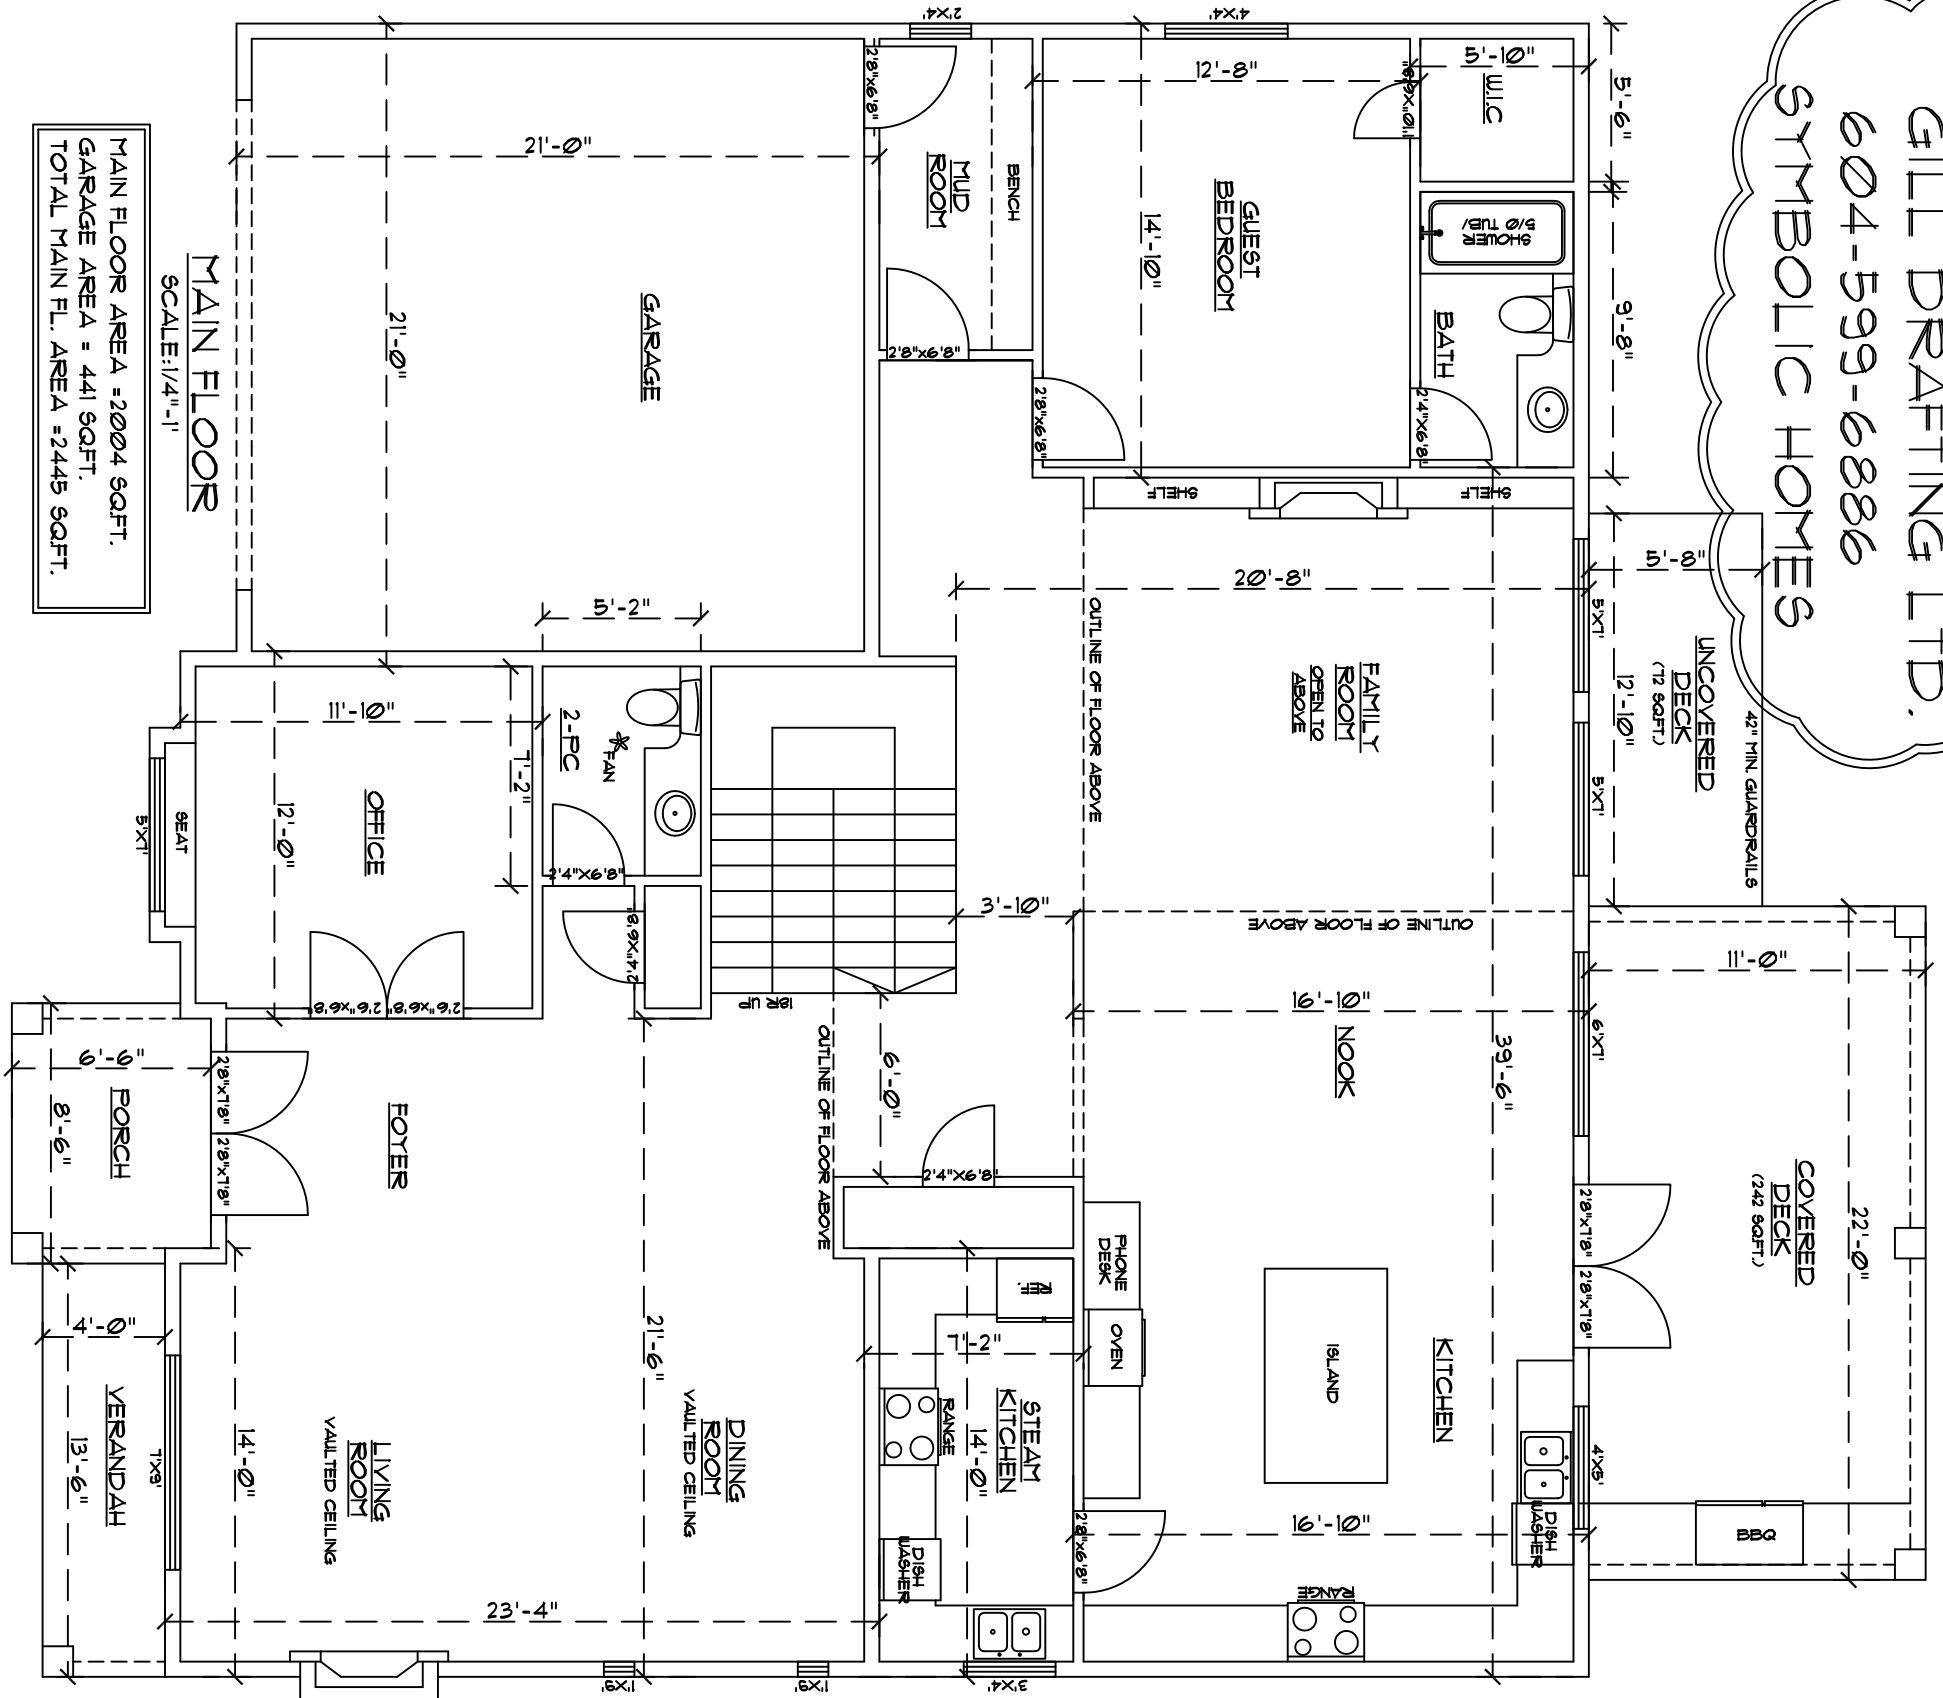

MAIN FLOOR AREA = 2004 SQFT.
 GARAGE AREA = 441 SQFT.
 TOTAL MAIN FL. AREA = 2445 SQFT.

MAIN FLOOR
 SCALE: 1/4" = 1'


DESIGNED BY:
 GILL DRAFTING LTD.
 604-599-6886
 SYMBOLIC HOMES

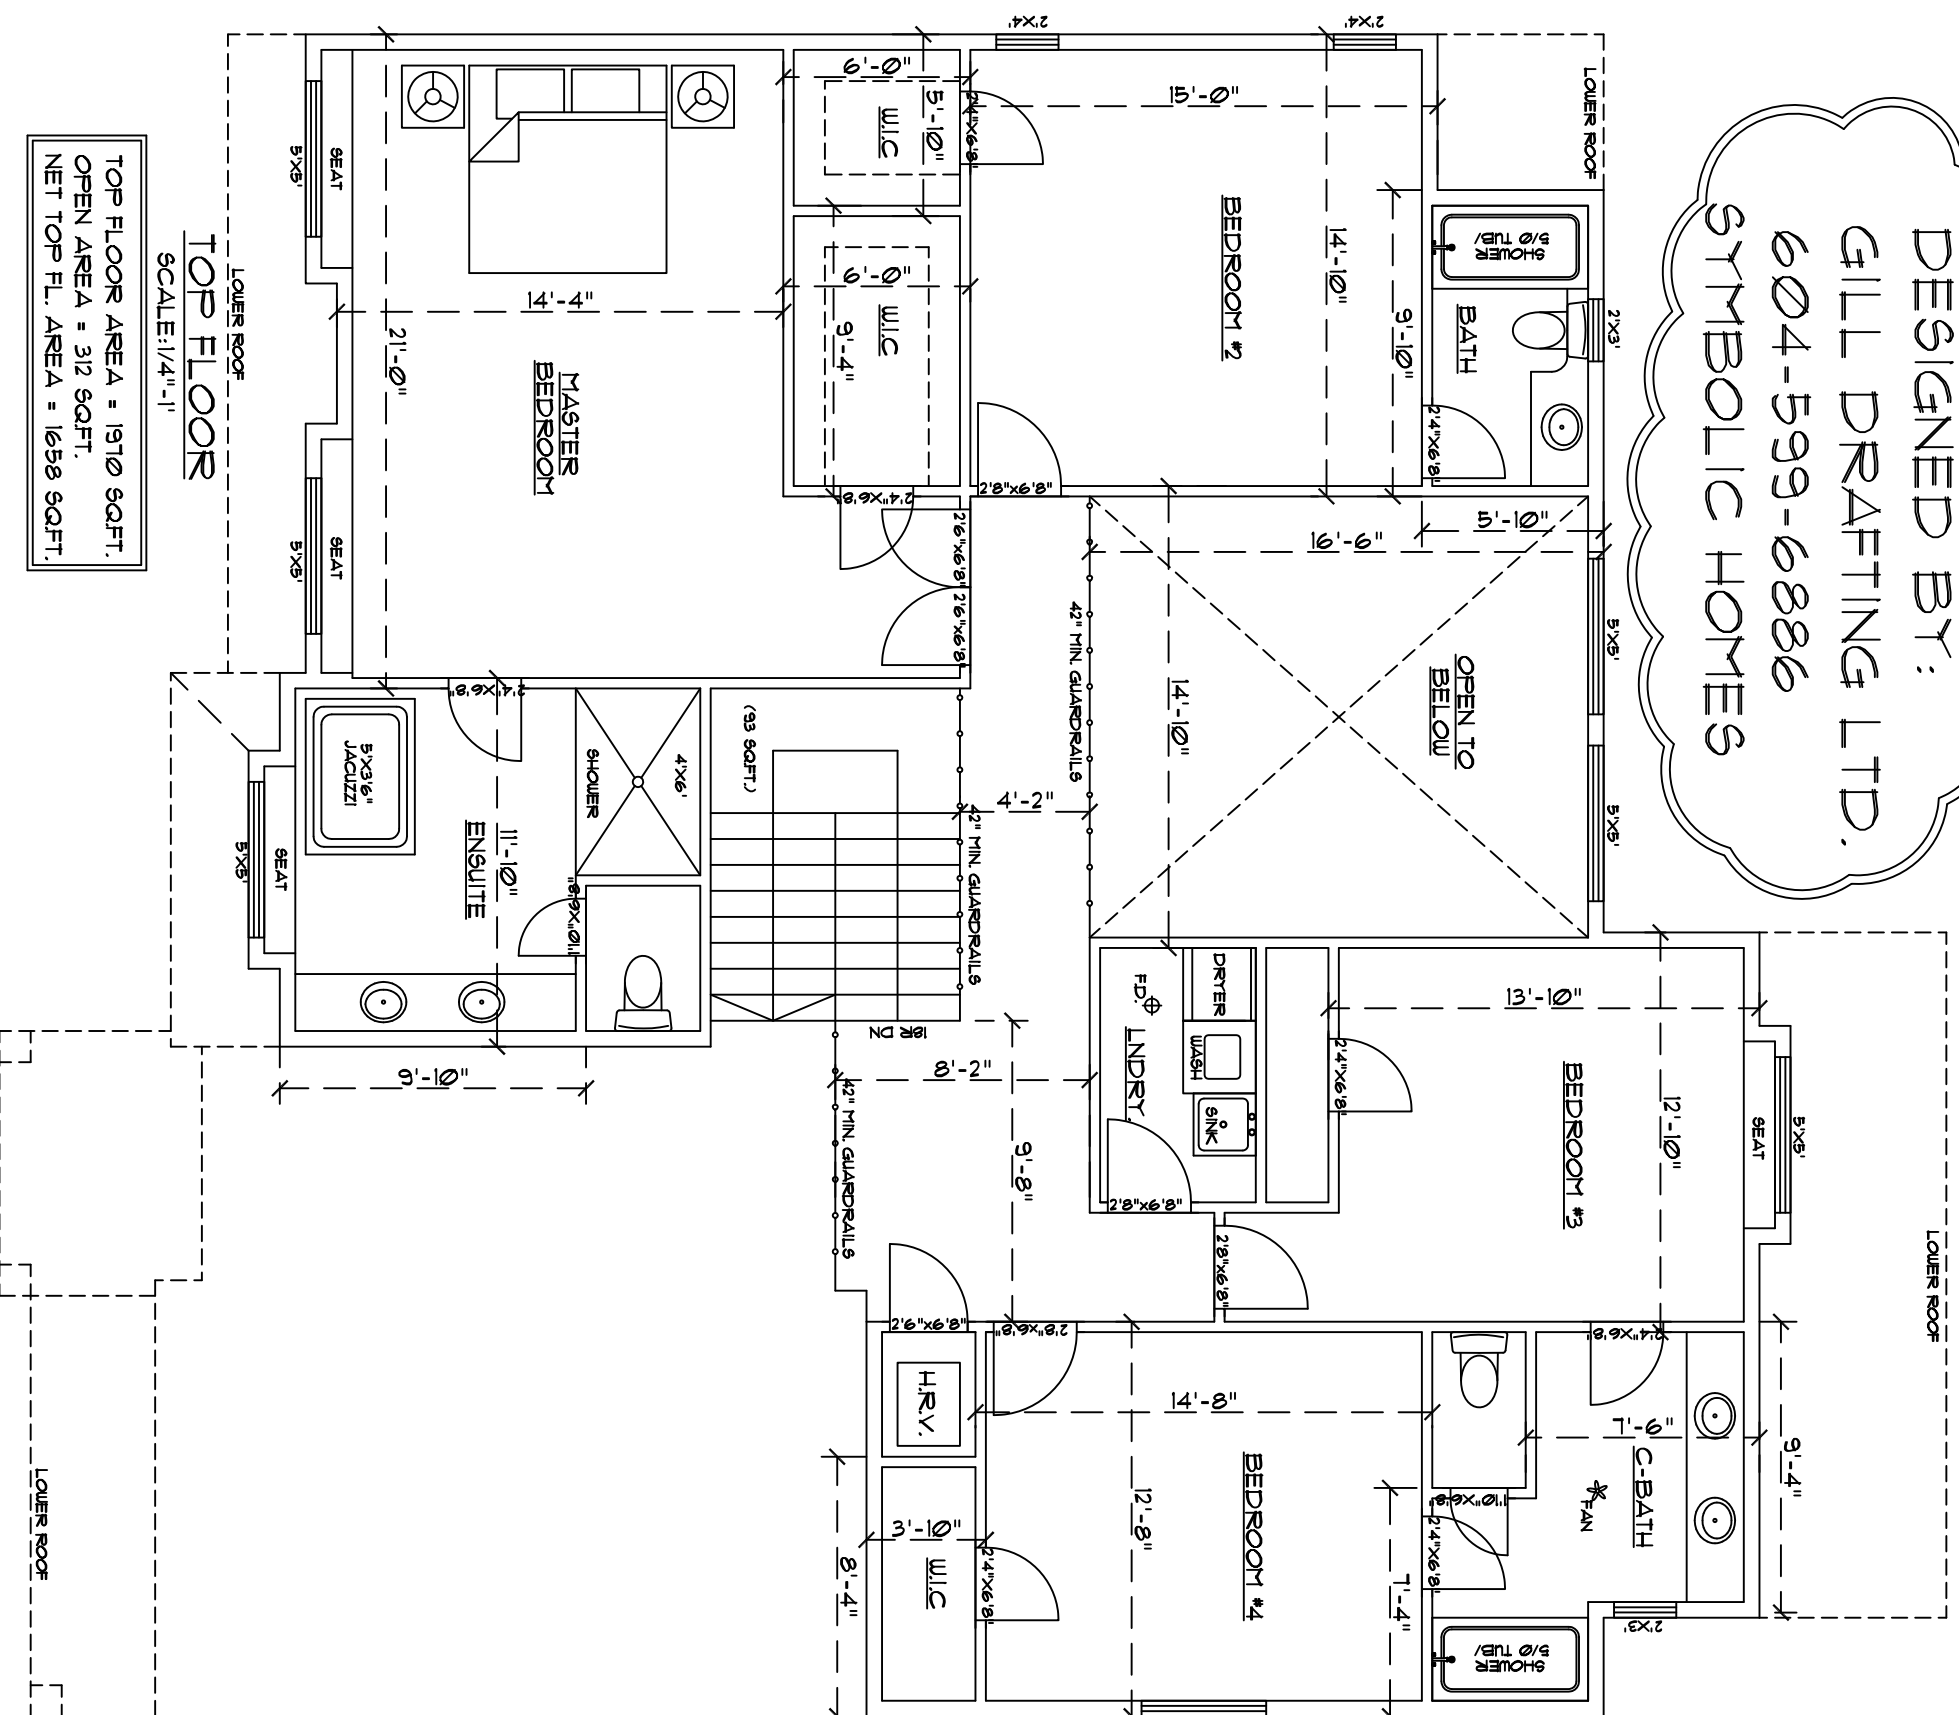

LOWER ROOF
 TOP FLOOR
 SCALE: 1/4" = 1'

TOP FLOOR AREA = 1970 SQFT.
 OPEN AREA = 312 SQFT.
 NET TOP FL. AREA = 1658 SQFT.

DESIGNED BY:
 GILL DRAFTING LTD.
 604-599-6886
 SYMBOLIC HOMES

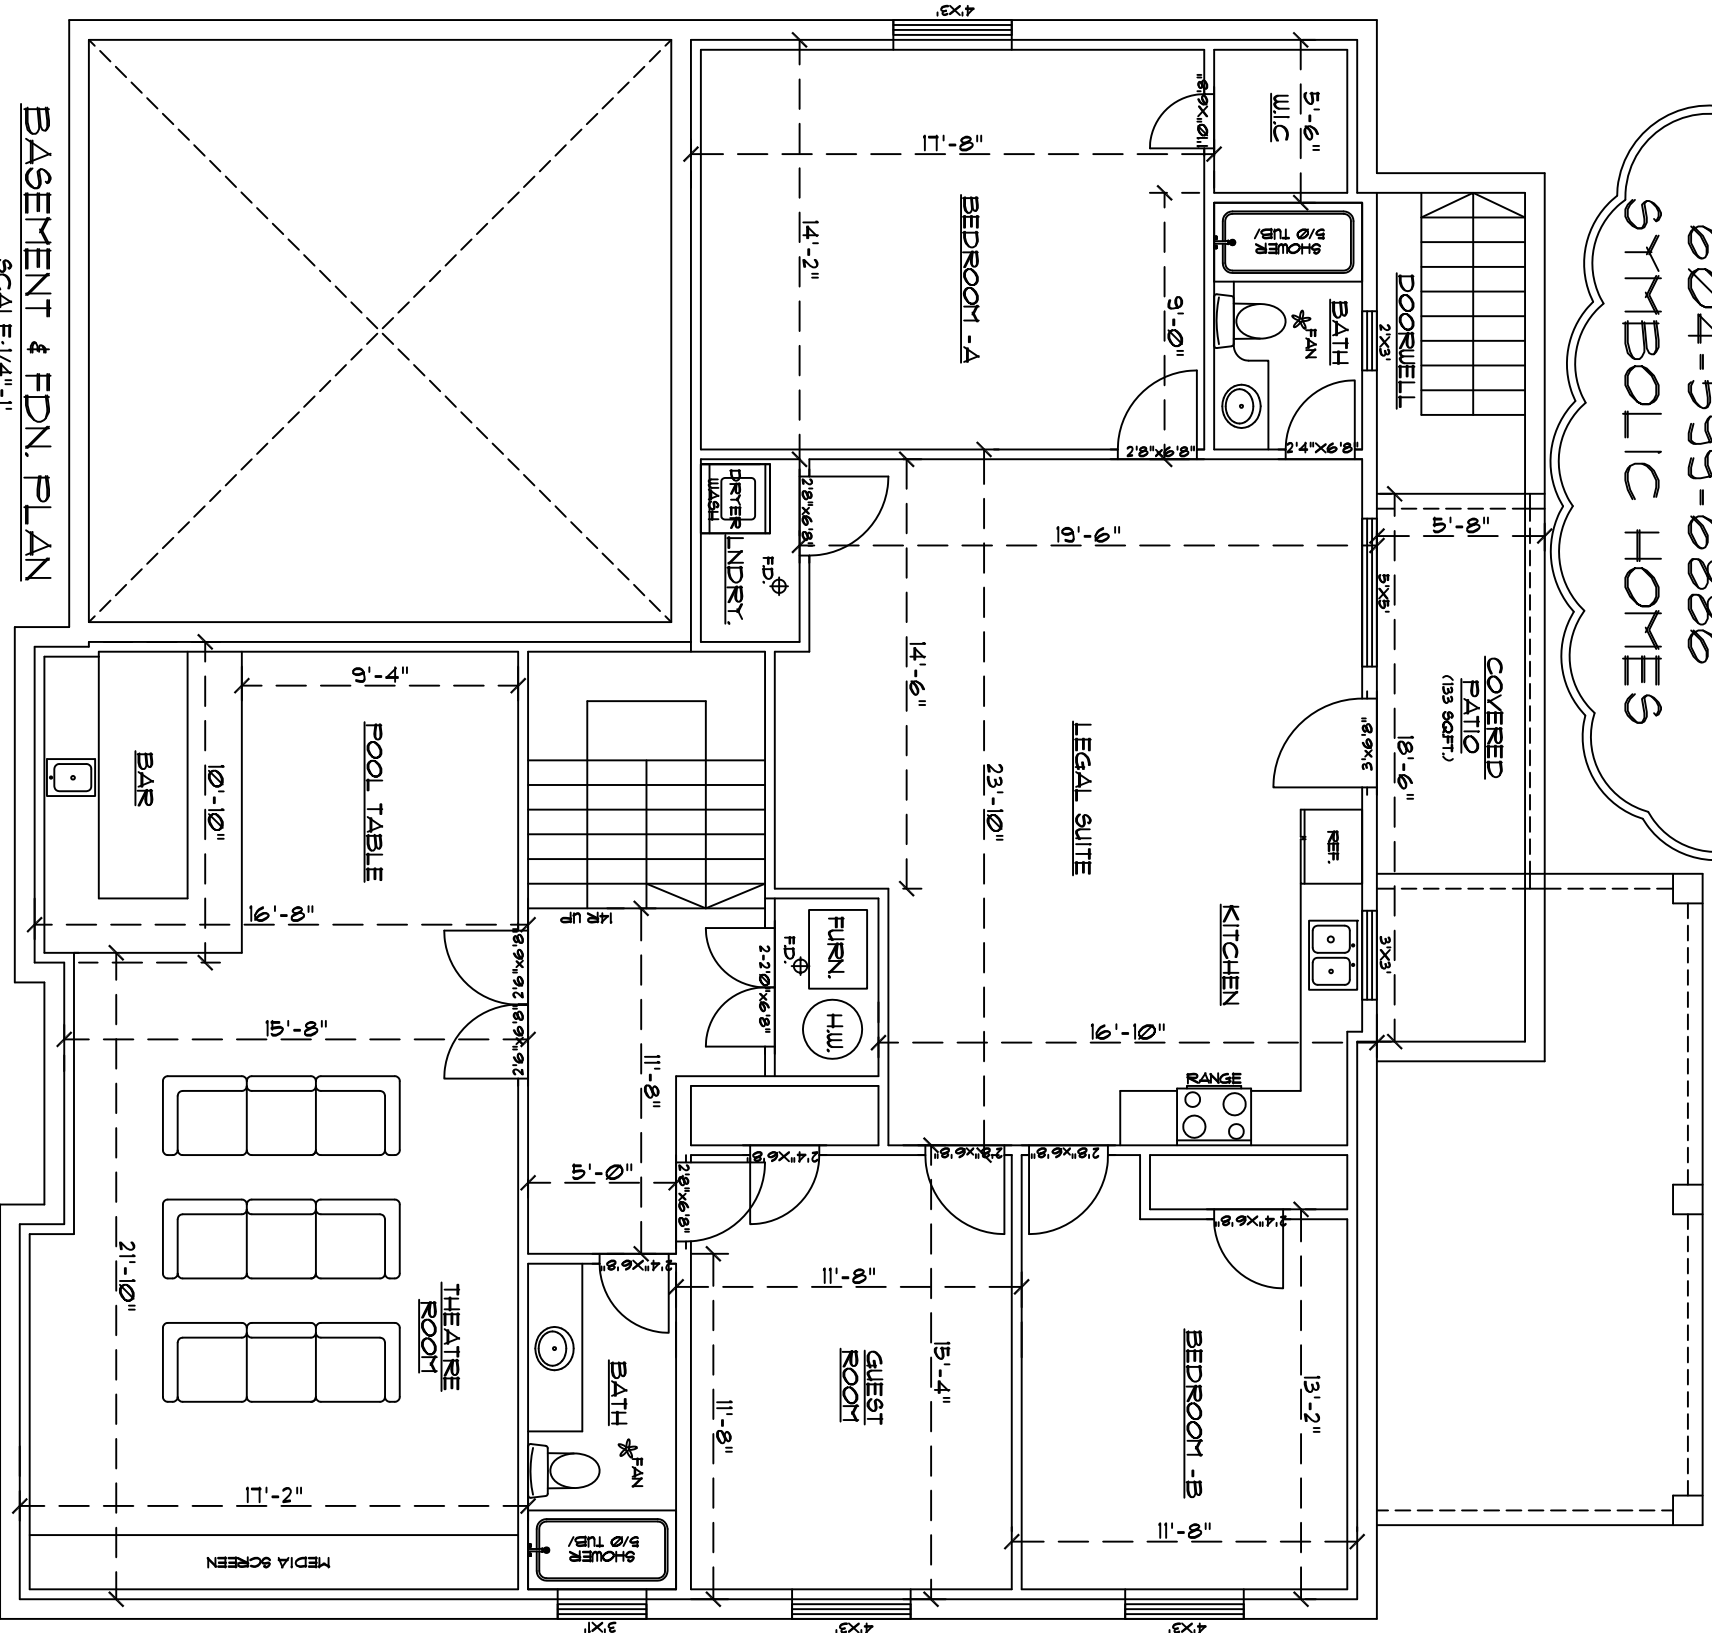

BASEMENT & FDN. PLAN
 SCALE: 1/4" = 1'

LEGAL SUITE AREA = 1201 SQFT.
 BASEMENT FLOOR AREA = 803 SQFT.
 TOTAL BASEMENT AREA = 2004 SQFT.